


7 INTERSECTION PLAZA

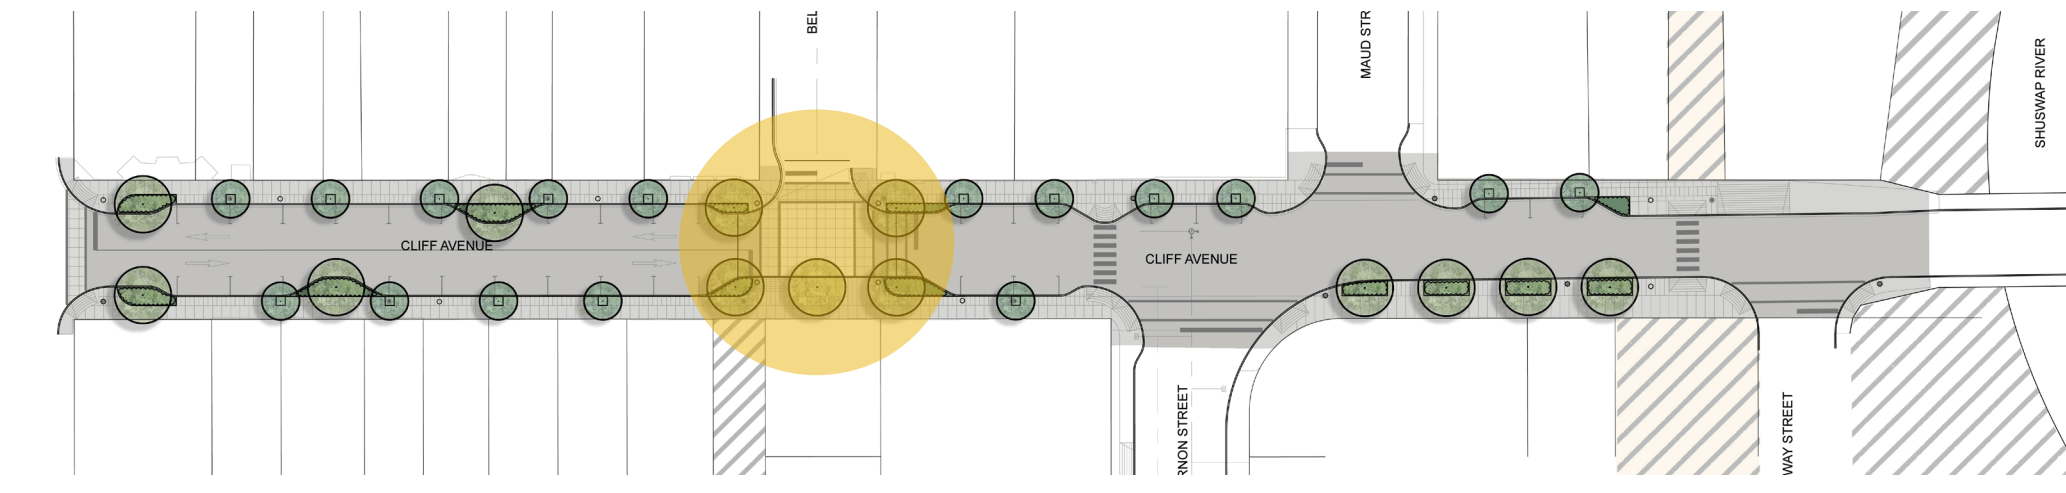


Floating down the Shuswap



Precast concrete seating

- 1 Feature tree
- 2 Metal column light (±4m height)
- 3 River rock seating
- 4 Street light beyond (±5.5m height)

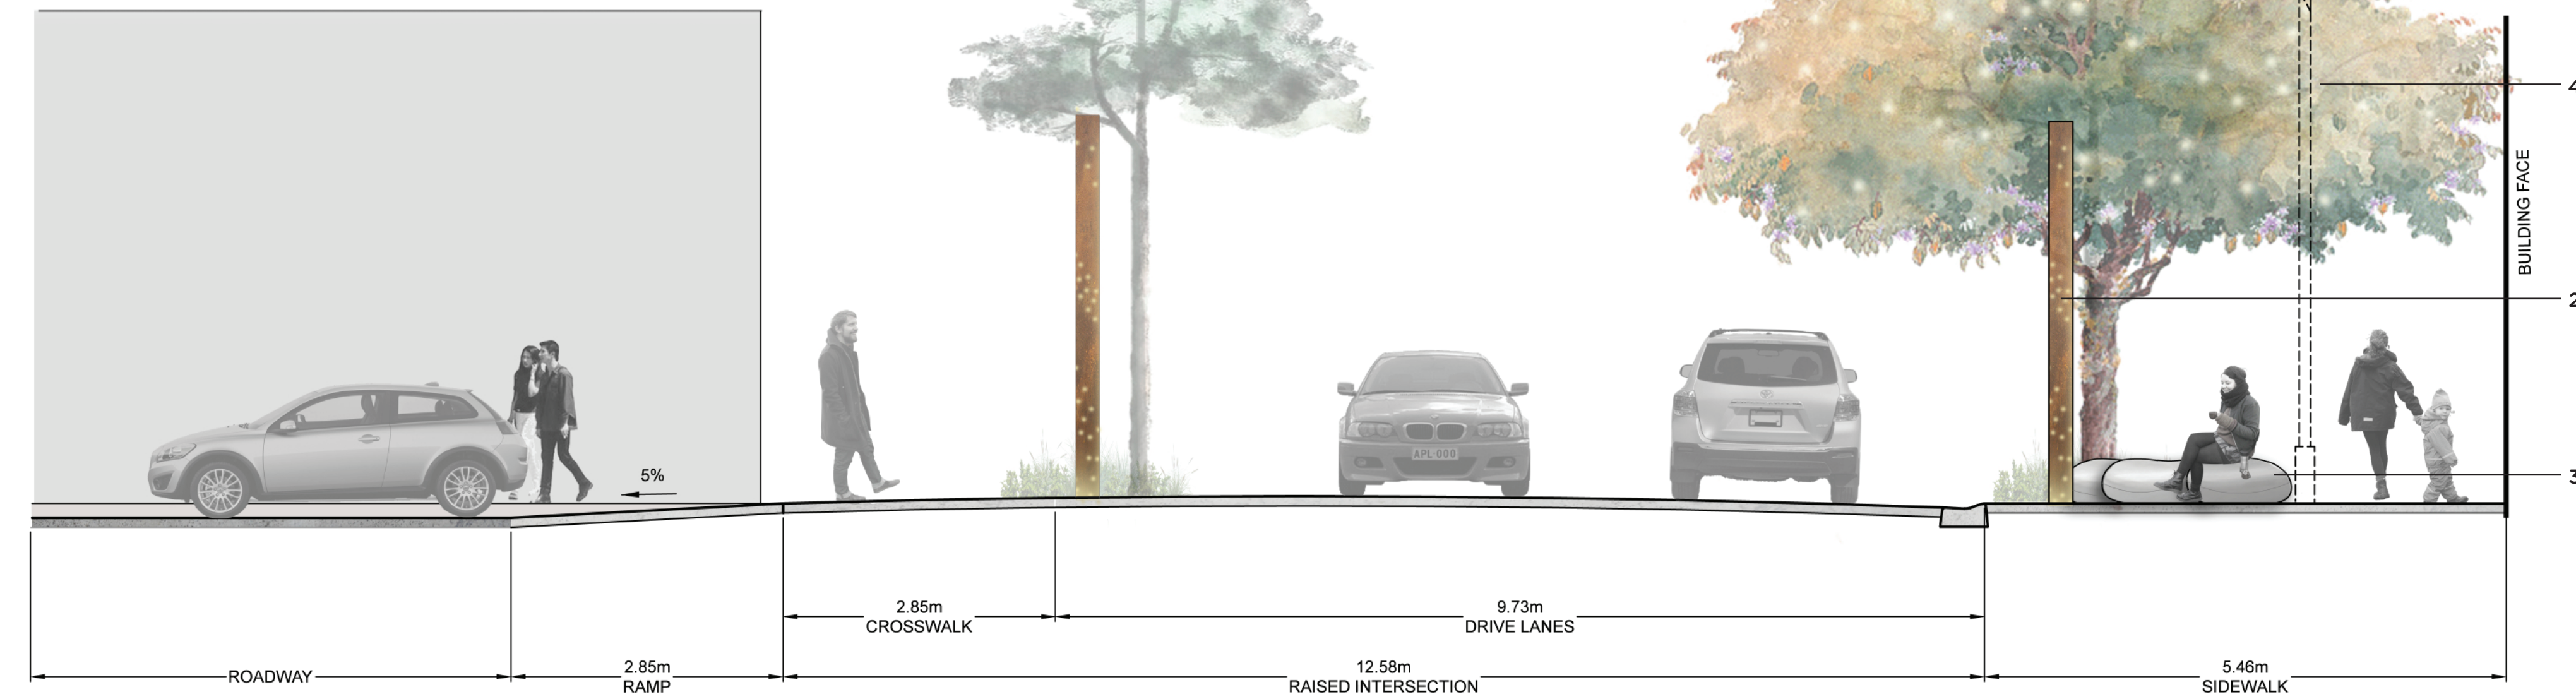

2 INTERSECTION PLAZA SECTION: LOOKING EAST


1:50



3 INTERSECTION PLAZA SECTION: LOOKING SOUTH

1:50

- 1 Raised intersection
- 2 Crosswalk in contrast colour
- 3 Metal column light feature
- 4 Large street tree
- 5 Rain garden
- 6 Asphalt roadway
- 7 Feature tree
- 8 River rock seating
- 9 Painted crosswalk lines
- 10 Decorative exposed aggregate 'river' paving band
- 11 Cast in place concrete sidewalk with sawcut joints

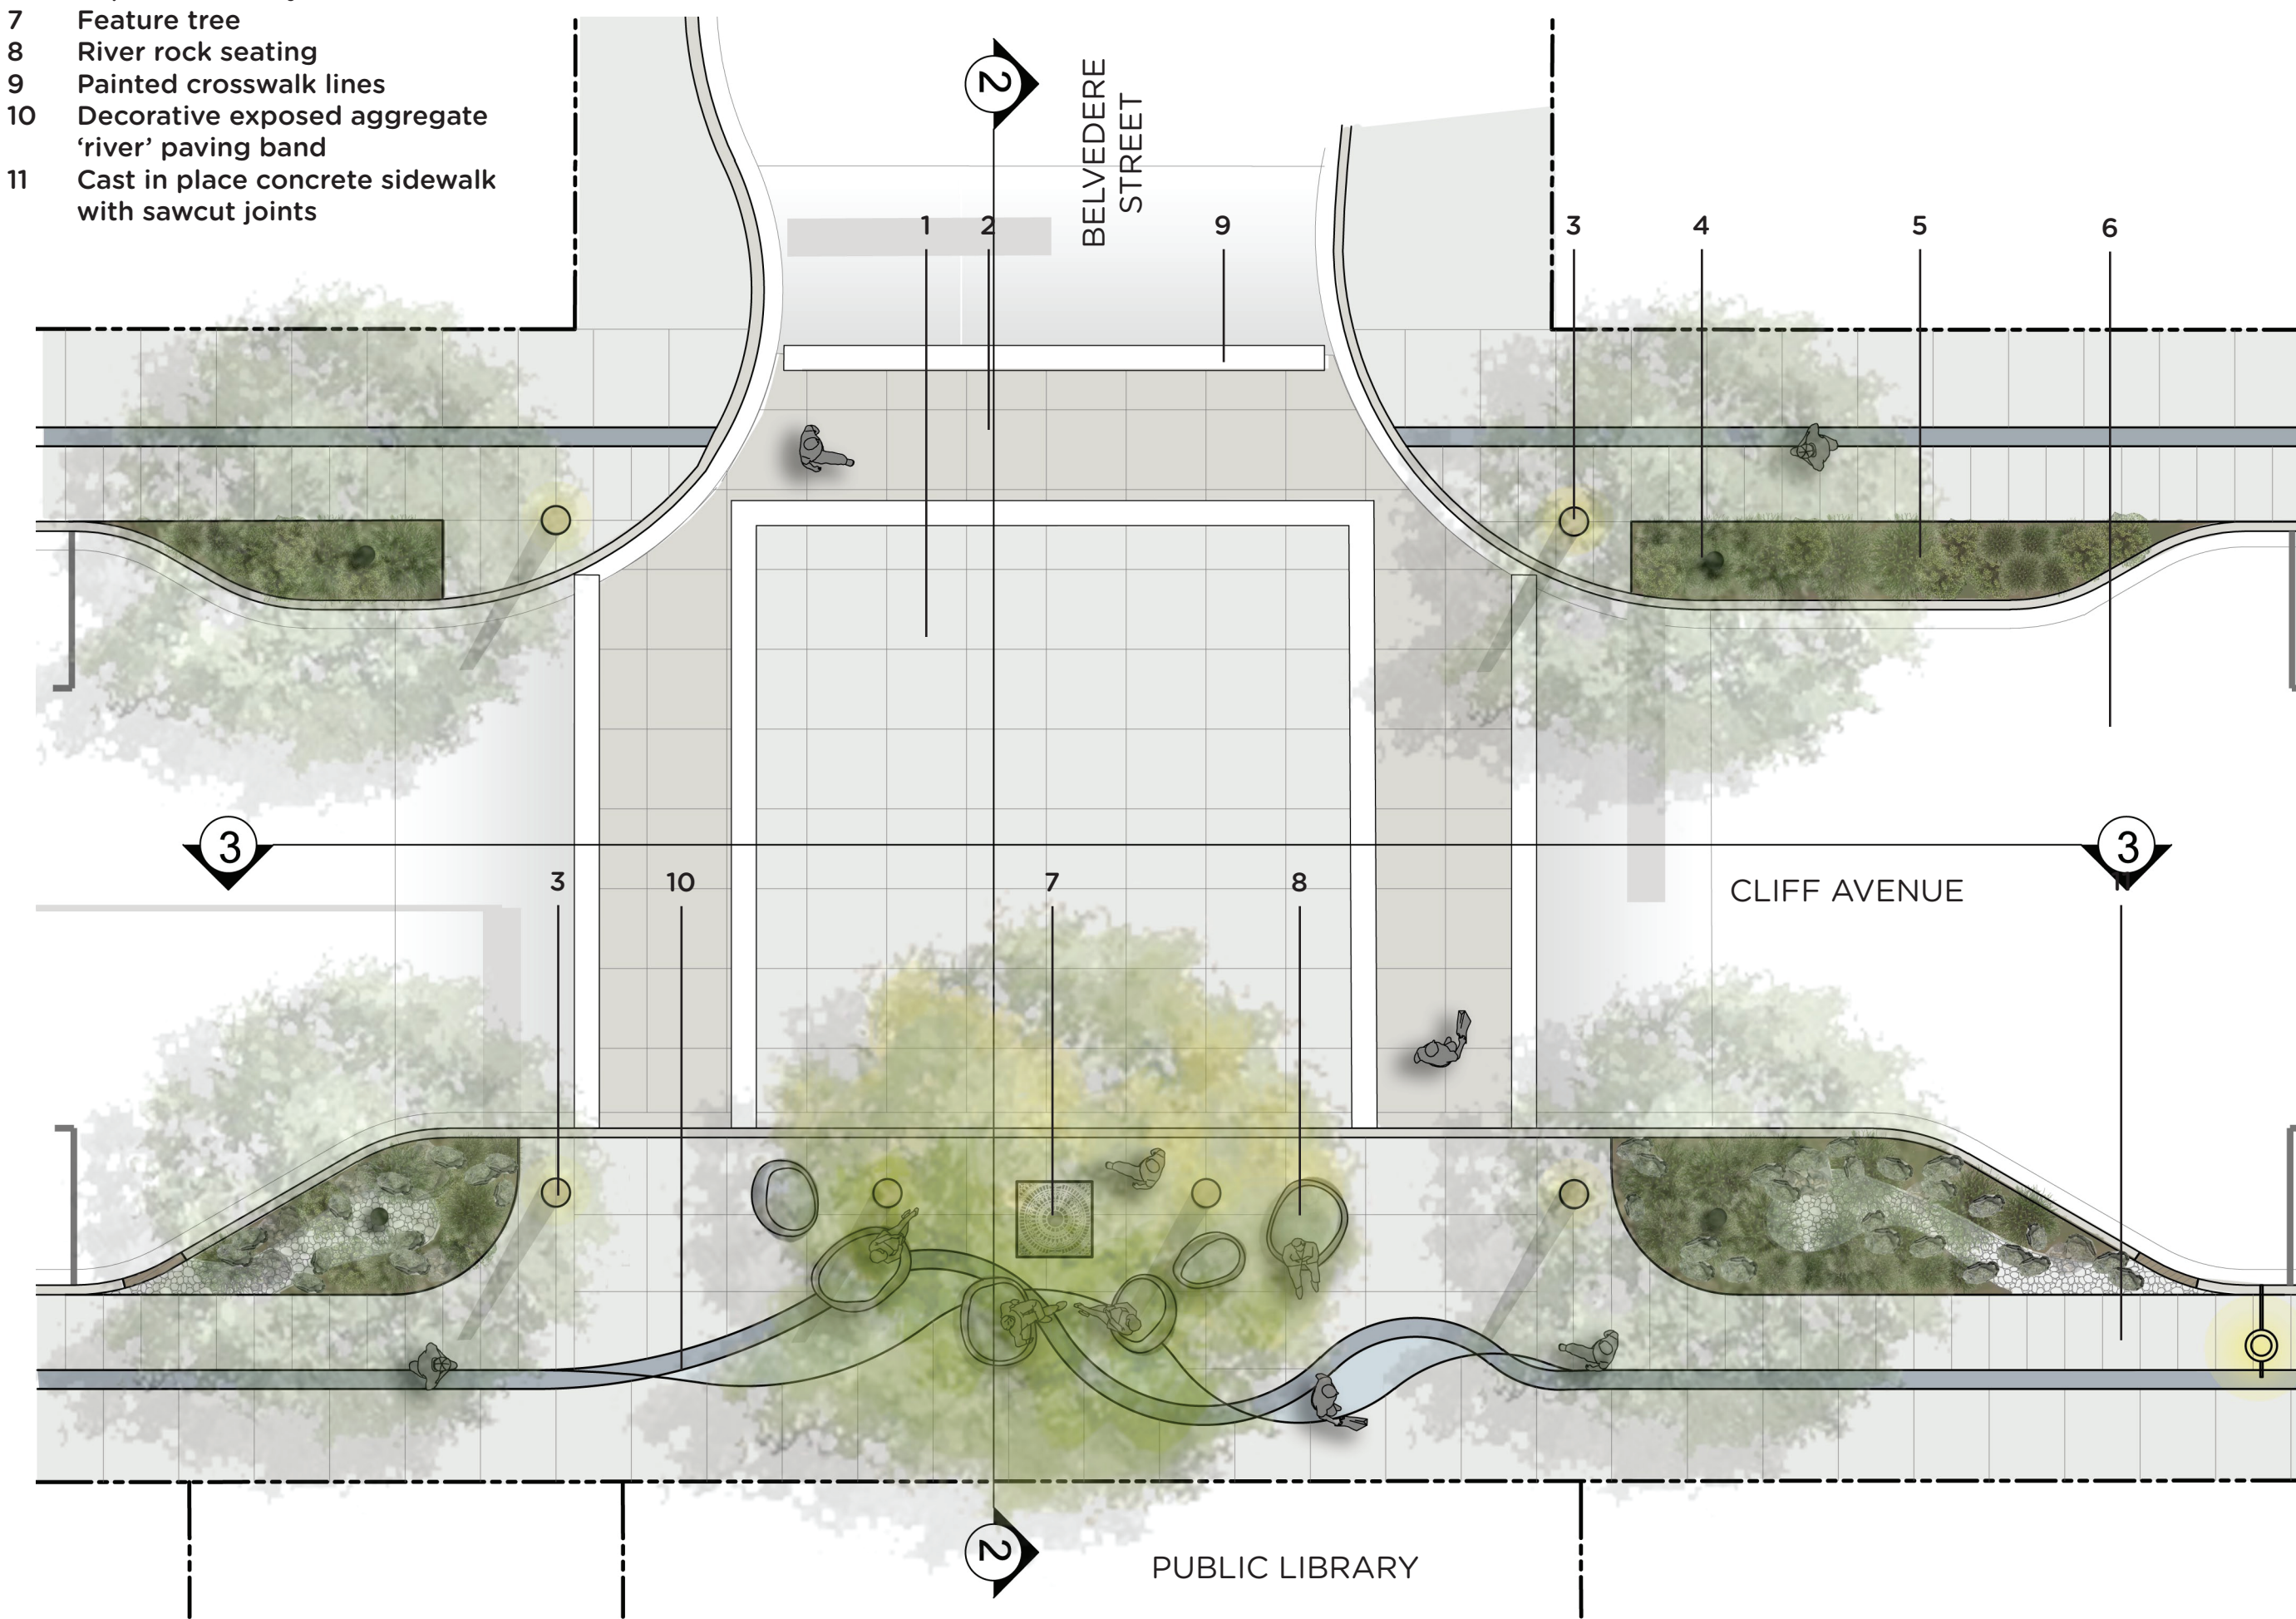

1 INTERSECTION PLAZA PLAN

1:100