


A-A TYPICAL ROAD SECTION - OPTION A
SCALE: N.T.S.

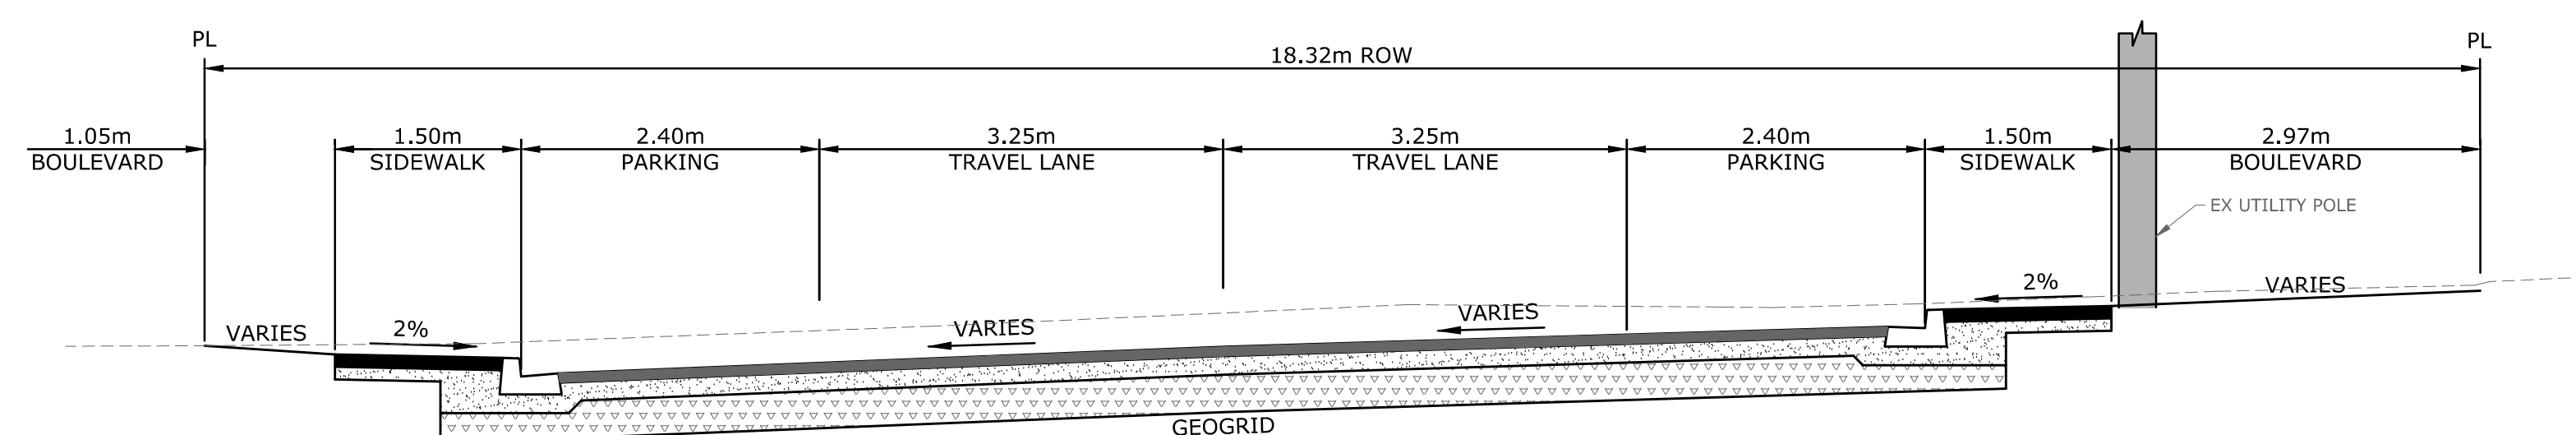

B-B TYPICAL ROAD SECTION - OPTION A
SCALE: N.T.S.

USER: darenr
 CTB: maei-parallelcolour.ctb
 XREFS: 1584-40-PLAN-E.dwg, 1584-40-LEGL-E.dwg, 1584-40-PLAN-N.dwg, 1584-40-DSGN-N.dwg, 1584-40-SURF-E.dwg
 IMAGES: 821.055-043.tif, 821.055-044.tif
 FILE: z:\mead\projects\1584-40 - russell ave - george to sicamous - cpe\drawings\sheet\1584-40-sk004-consult.dwg

Rev.	Date	By	Description
C	NOV-02-2023	MR	FOR INFORMATION
B	OCT-20-2023	MR	FOR INFORMATION
A	MAR-14-2023	MR	FOR INFORMATION


LEGEND: (EXISTING SYMBOLS SHOWN GREY/SOLID)	
	EDGE OF ASPHALT
	EDGE OF GRAVEL
	FENCELINE
	BUILDING
	TOP OF BANK
	BOTTOM OF BANK
	DITCH
	TREELINE
	SANITARY
	STORM DRAIN
	WATER
	GAS
	HYDRO/TEL
	GUY WIRE
	ANCHOR POLE
	HYDRO/TEL POLE
	POLE w/ TRANSFORMER
	HYDRO TUB/VAULT
	TEL TUB/VAULT
	SHAW CABLE TUB/VAULT
	JUNCTION BOX
	SERVICE BOX
	KIOSK
	WATER VALVE
	CURB STOP
	STREET LIGHT
	CAP
	INSPECTION CHAMBER
	SANITARY MANHOLE
	DRAINAGE MANHOLE
	DRY WELL
	CATCHBASIN MANHOLE
	CATCHBASIN
	DRAINAGE INVERT
	HEADWALL
	AIR VALVE
	WATER VALVE
	CURB STOP
	FIRE HYDRANT
	BLOW-OFF
	COUPLER
	PROPERTY PIN
	HUB
	MONUMENT
	BOREHOLE
	SIGN
	TREE

EGBC PERMIT TO PRACTICE No. 1001446

MONAGHAN
ENGINEERING & CONSULTING LTD.



3710B 28th Street, Vernon, BC, V1T 9X2
Ph: (250) 503-1023 Fax: (250) 503-1024

Scale	1:300
Date	2022-10
Designed	CH
Drawn	MR
Checked	-

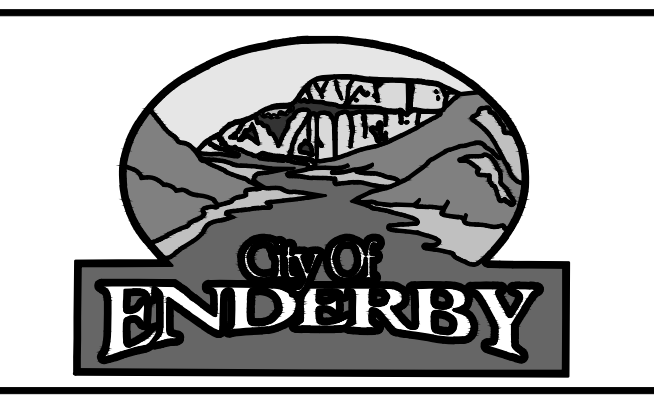


CITY OF ENDERBY		Project No.	1584.40
RUSSELL AVE RECONSTRUCTION		Client File No.	-
LAYOUT - OPTION A		Sheet No.	01 OF 03
PLAN & TYPICAL SECTIONS		Drawing No.	SK004A
		Rev.	C

FOR INFORMATION

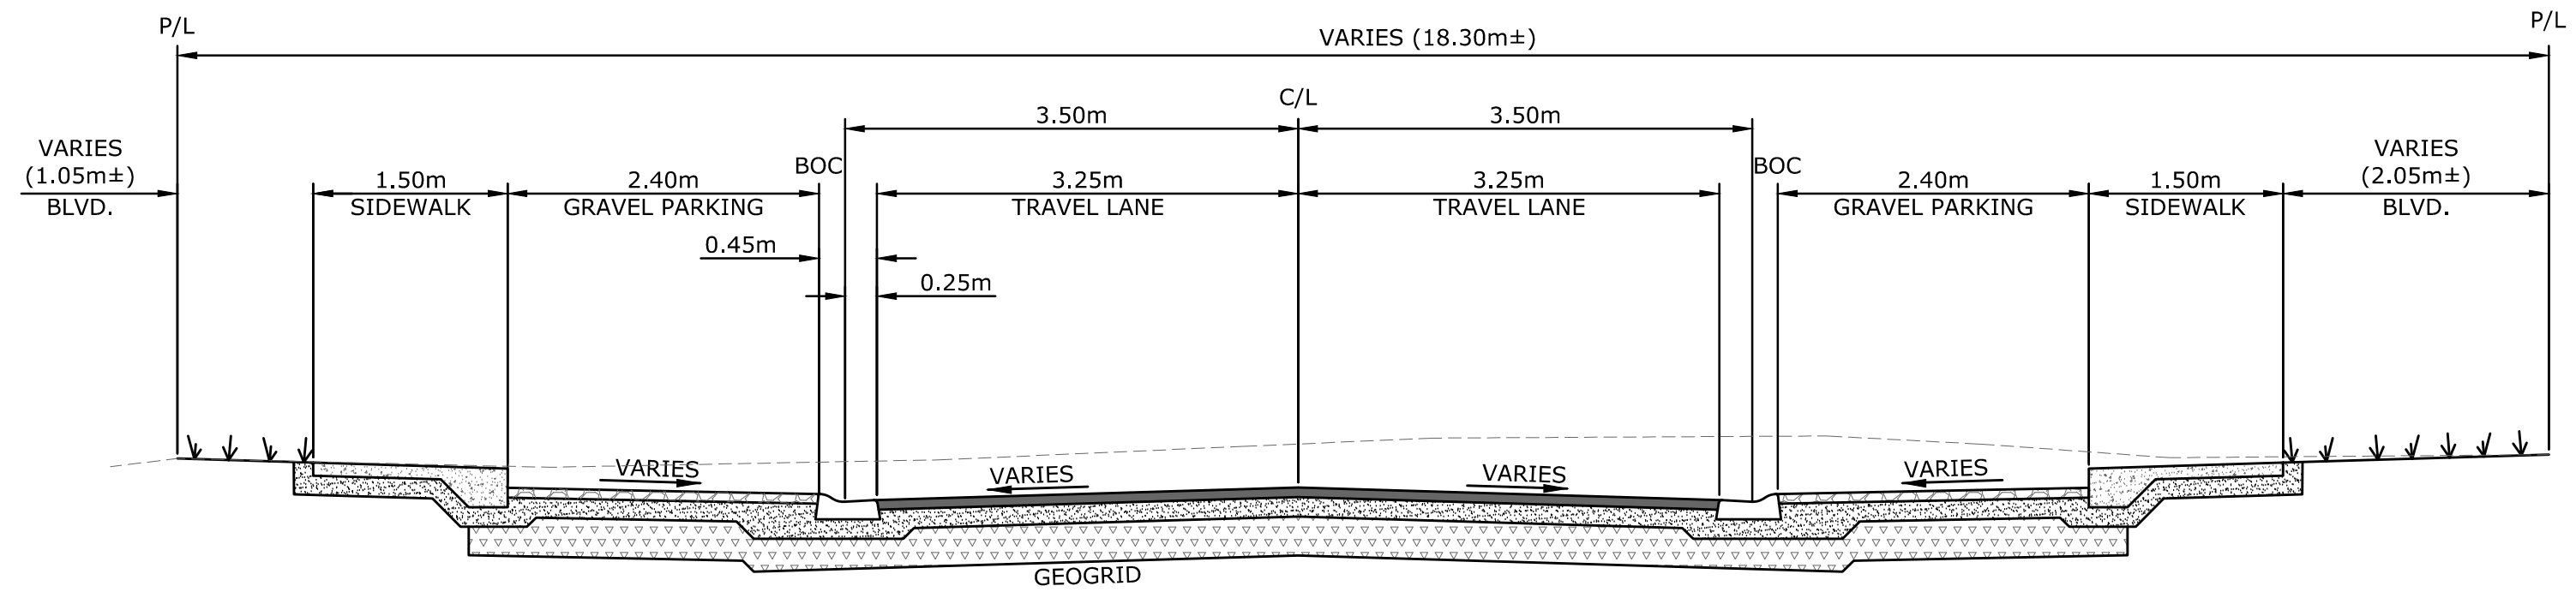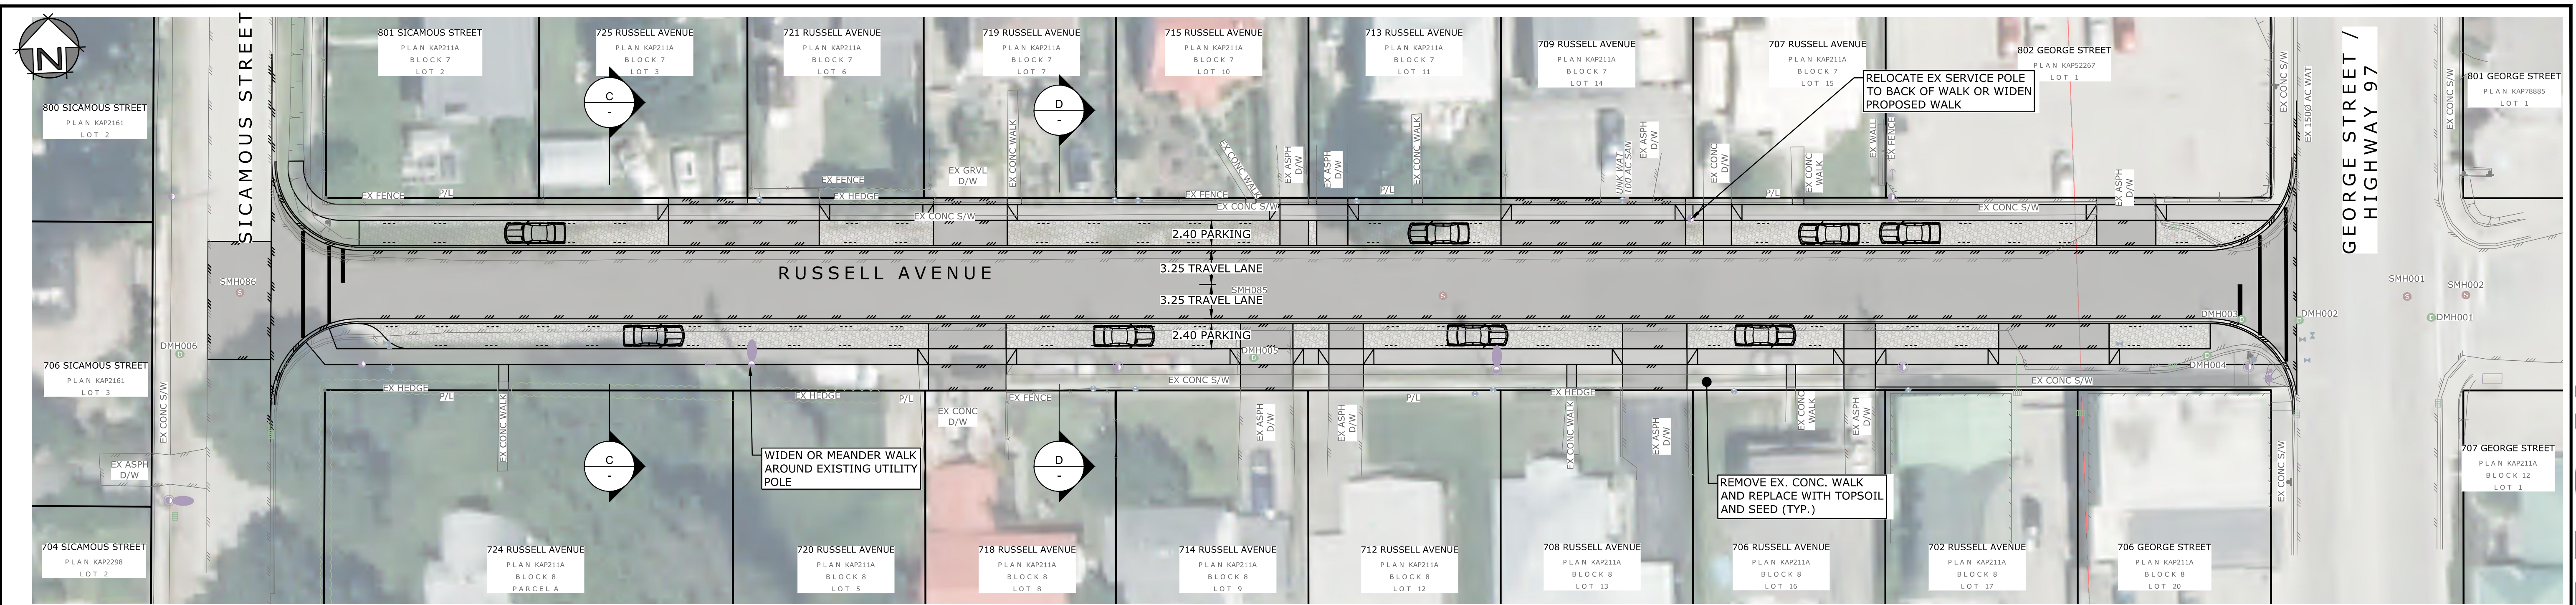

C-C TYPICAL ROAD SECTION - OPTION B
SCALE: N.T.S

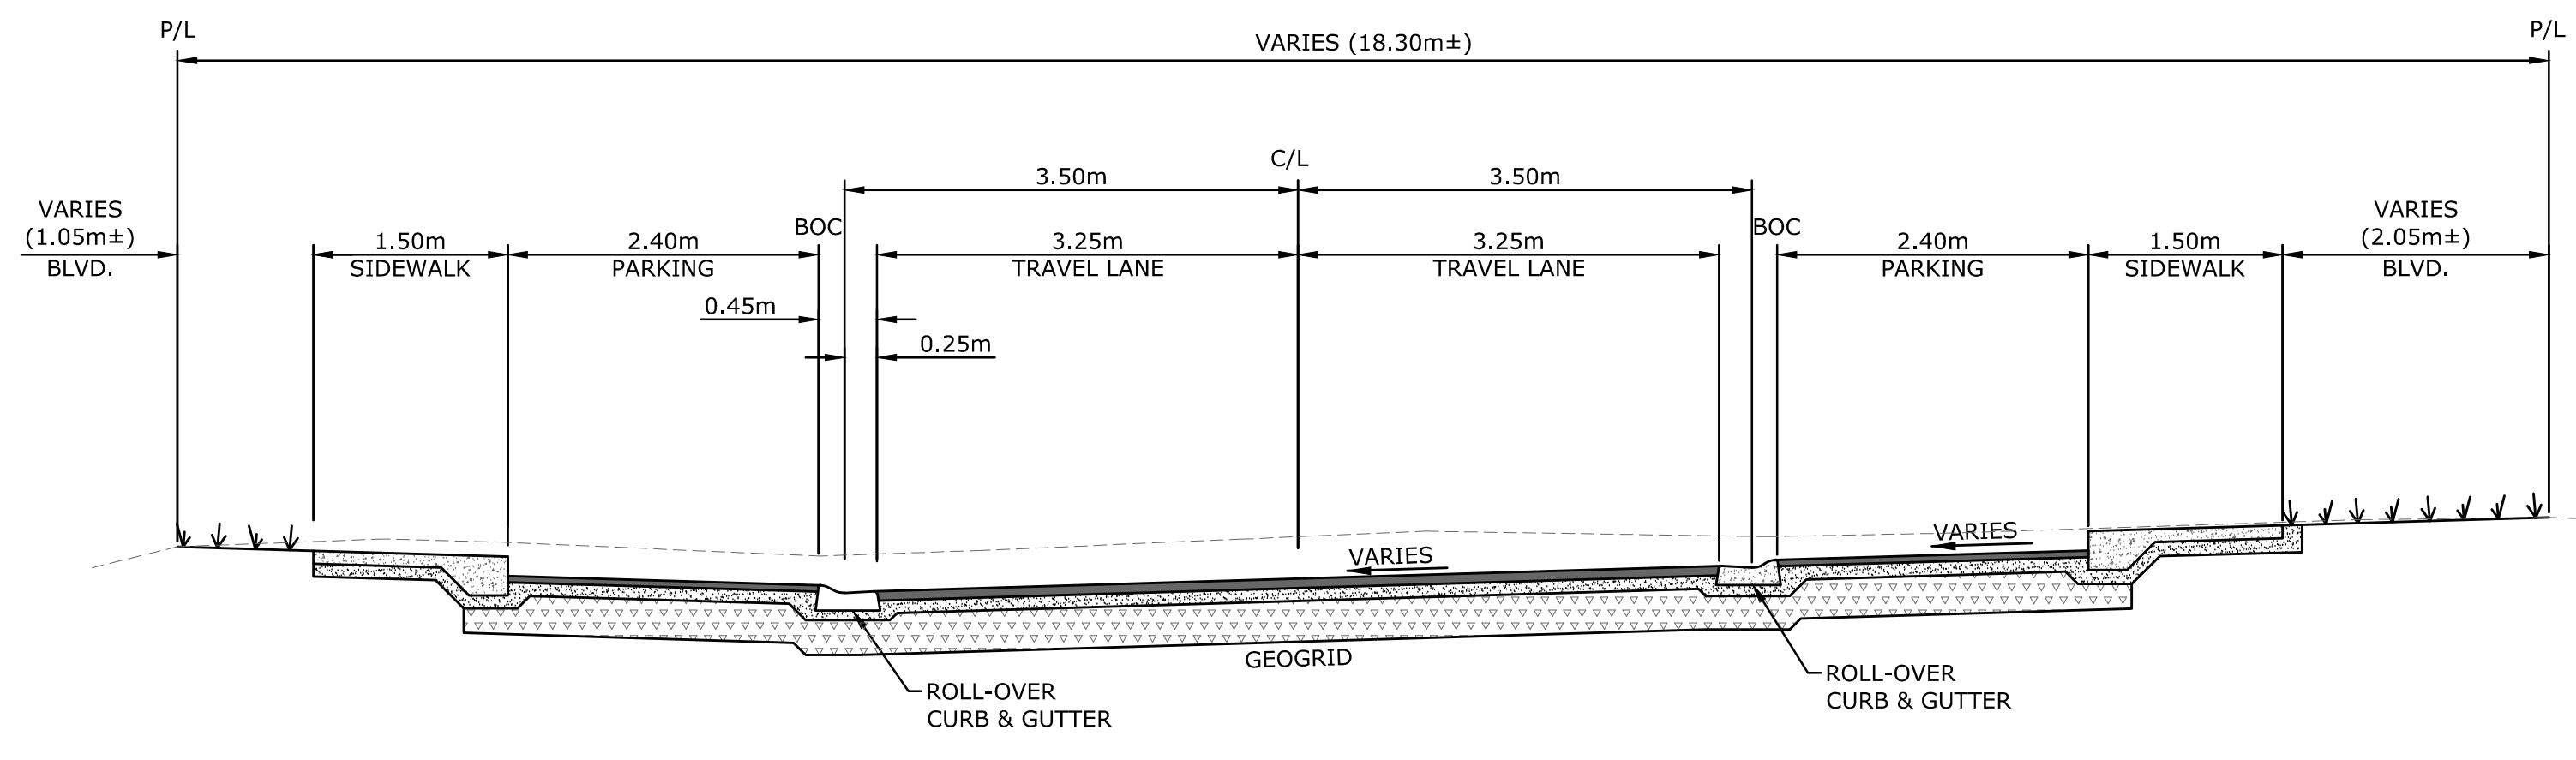

D-D TYPICAL ROAD SECTION - OPTION B
SCALE: N.T.S

USER: darenr
 CTB: msc-pantolour.ctb
 XREFS: 1584-40-PLAN-E.dwg, 1584-40-LEGL-E.dwg, 1584-40-PLAN-N.dwg, 1584-40-DSGN-N.dwg, 1584-40-SURE-E.dwg
 IMAGES: 821.055-043.tif, 821.055-044.tif
 FILE: z:\mead\projects\1584-40 - russell ave - george to sicamous - coe\drawings\sheets\1584-40-sk004-conceptual.dwg
 PLOTTED: 2023-11-02 - 4:39 PM

Rev.	Date	By	Description
C	NOV-02-2023	MR	FOR INFORMATION
B	OCT-20-2023	MR	FOR INFORMATION
A	MAR-14-2023	MR	FOR INFORMATION


LEGEND: (EXISTING SYMBOLS SHOWN GREY/SOLID)	
	EDGE OF ASPHALT
	EDGE OF GRAVEL
	FENCELINE
	BUILDING
	TOP OF BANK
	BOTTOM OF BANK
	DITCH
	TREELINE
	SANITARY
	STORM DRAIN
	WATER
	GAS
	HYDRO/TEL
	GUY WIRE
	ANCHOR POLE
	HYDRO/TEL POLE
	POLE w/ TRANSFORMER
	HYDRO TUB/VAULT
	TEL TUB/VAULT
	SHAW CABLE TUB/VAULT
	JUNCTION BOX
	SERVICE BOX
	KIOSK
	LOW POWER TRANSFORMER
	TRAFFIC SIGNAL
	STREET LIGHT
	CAP
	INSPECTION CHAMBER
	SANITARY MANHOLE
	DRAINAGE MANHOLE
	DRY WELL
	CATCHBASIN MANHOLE
	CATCHBASIN
	DRAINAGE INVERT
	HEADWALL
	AIR VALVE
	WATER VALVE
	CURB STOP
	FIRE HYDRANT
	BLOW-OFF
	COUPLER
	PROPERTY PIN
	HUB
	MONUMENT
	BOREHOLE
	SIGN
	TREE

EGBC PERMIT TO PRACTICE No. 1001446

MONAGHAN
ENGINEERING & CONSULTING LTD.



3710B 28th Street, Ph: (250) 503-1023
Vernon, BC, V1T 9X2 Fax: (250) 503-1024

Scale	1:300
Date	2022-10
Designed	CH
Drawn	MR
Checked	-

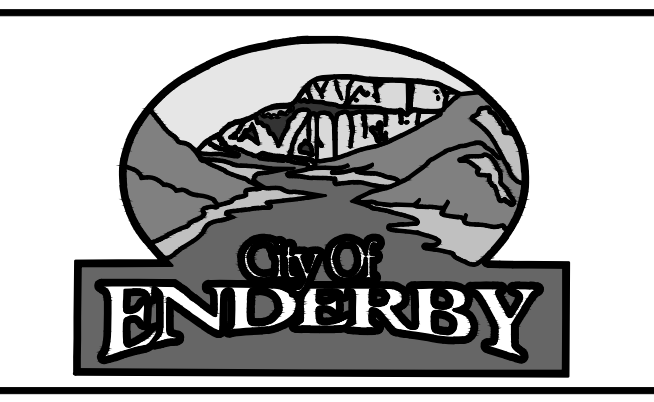

CITY OF ENDERBY		Project No.	1584.40
RUSSELL AVE RECONSTRUCTION		Client File No.	-
LAYOUT - OPTION B		Sheet No.	02 OF 03
PLAN & TYPICAL SECTIONS		Drawing No.	SK004B
		Rev.	C

FOR INFORMATION

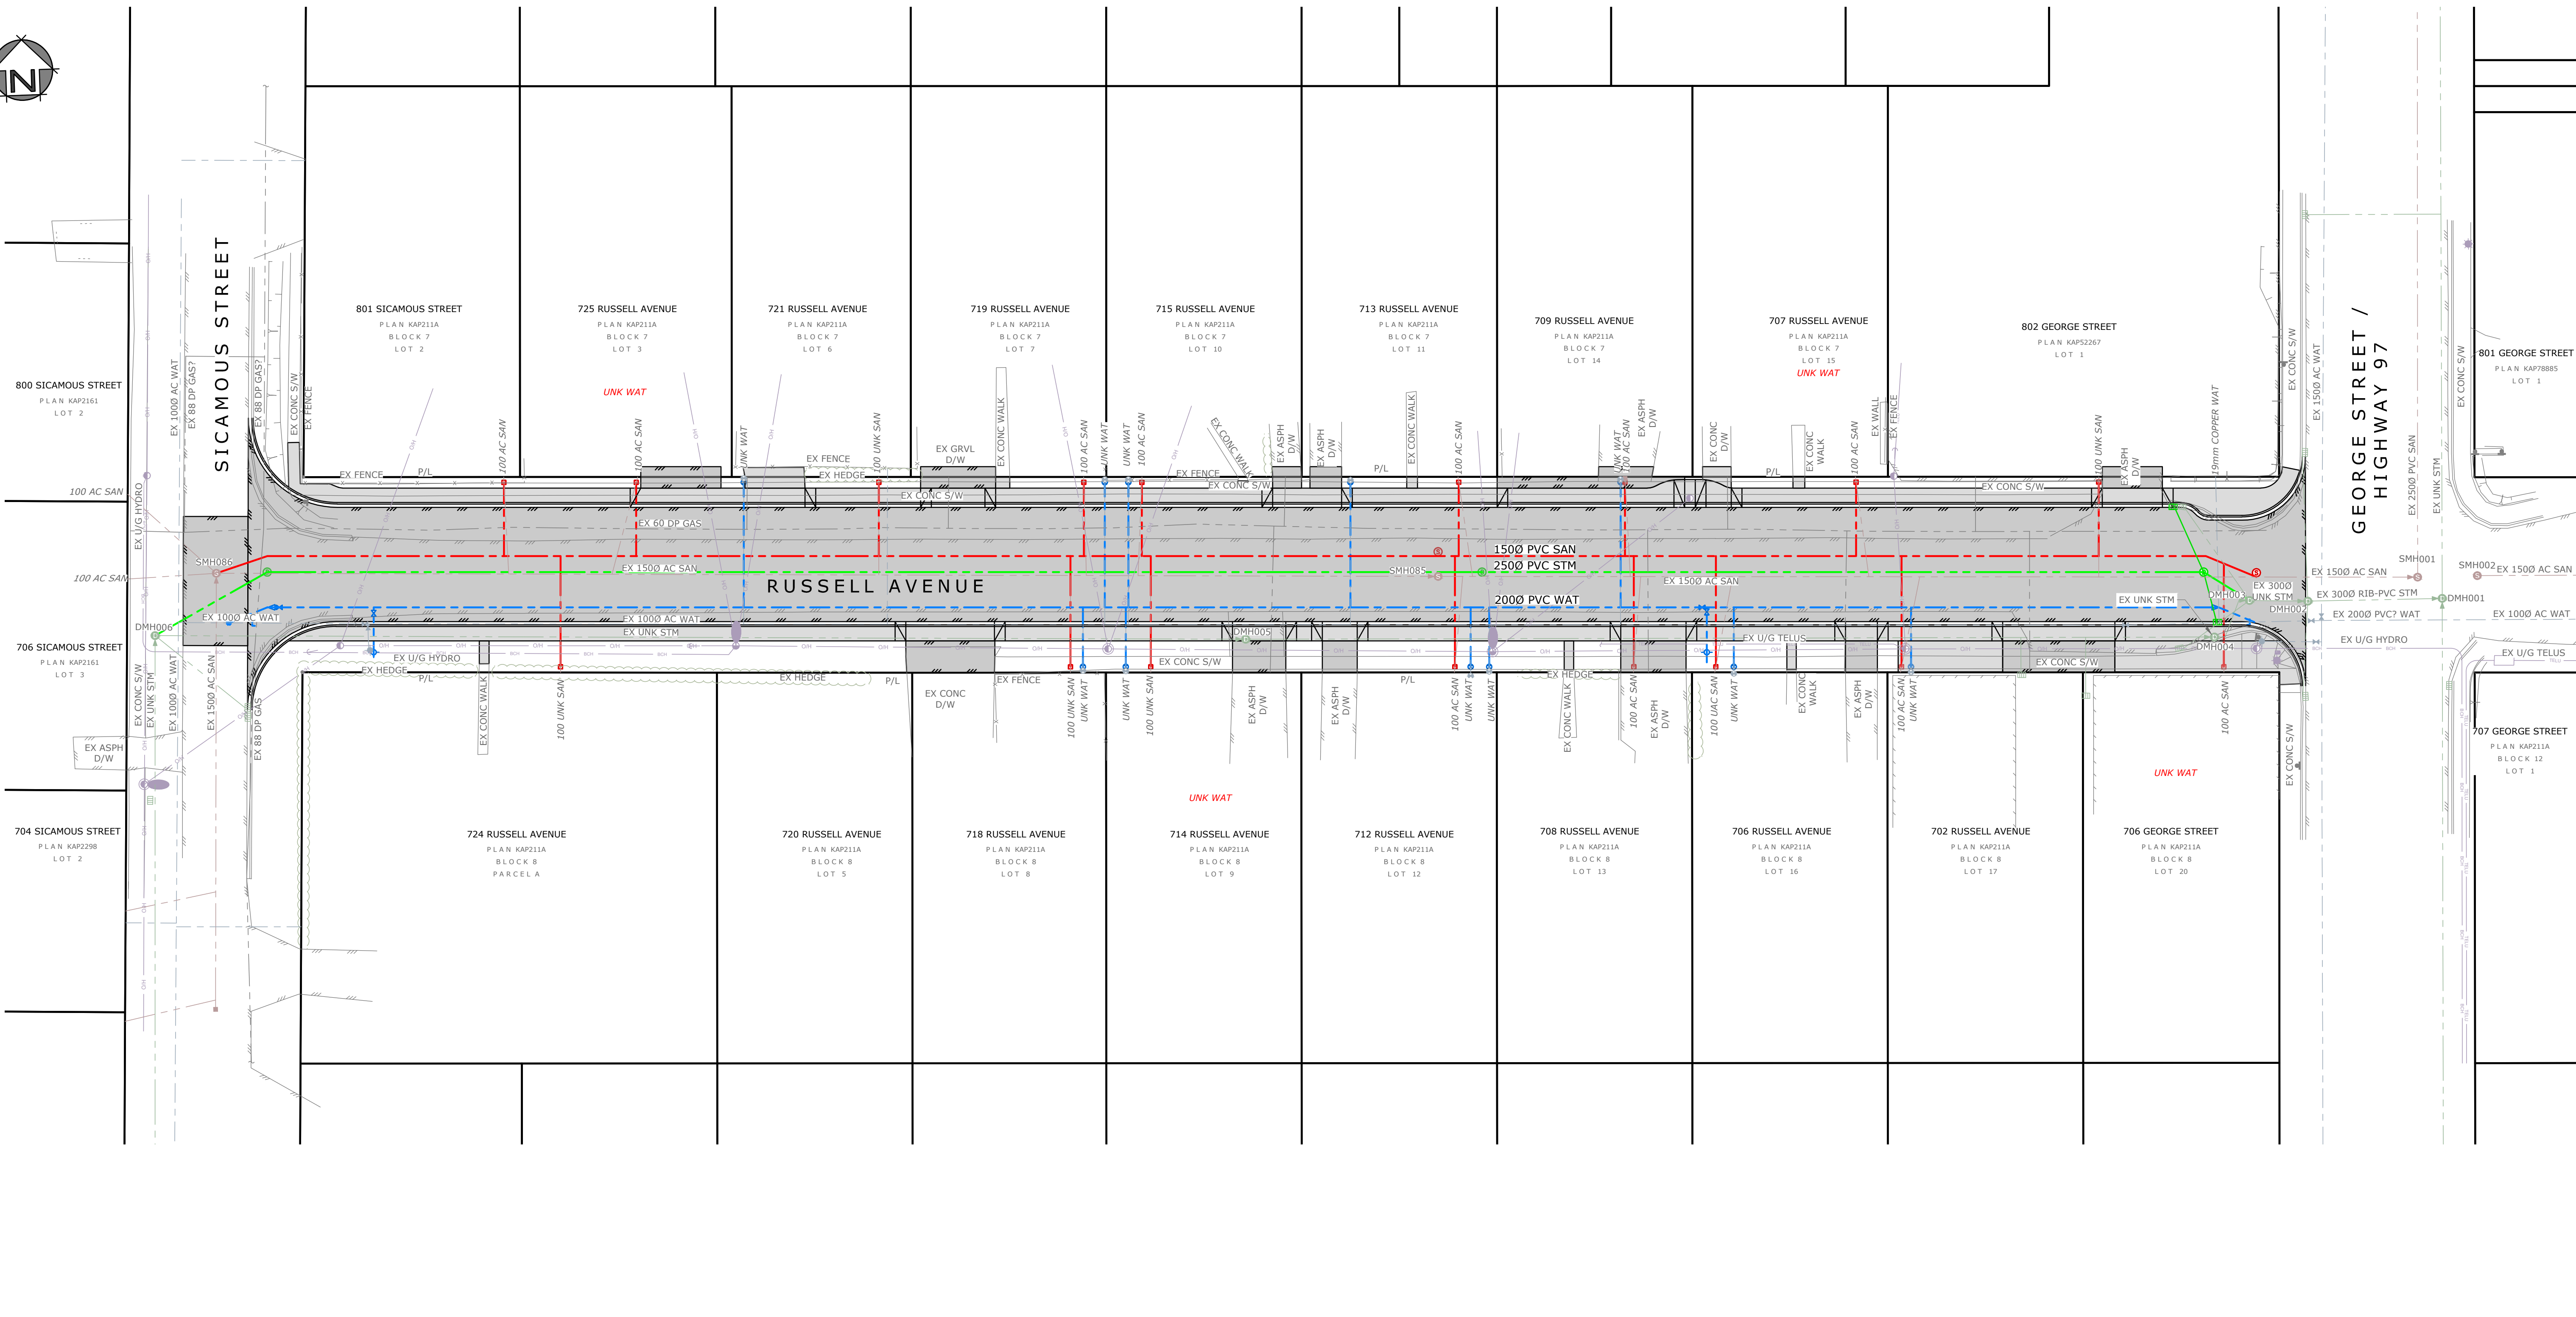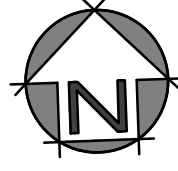

XREFS: 1584-40-PLAN-E.dwg, 1584-40-LEGL-E.dwg, 1584-40-PLAN-N.dwg, 1584-40-DSGN-N.dwg, 1584-40-SURF-E.dwg
 IMAGES: 821055-043.tif, 821055-044.tif
 FILE: z:\mead\projects\1584-40 - russell ave - george to sicamous - cve\drawings\ sheets\1584-40-sd04-conceptual.dwg

Rev.	Date	By	Description
C	NOV-02-2023	MR	FOR INFORMATION
B	OCT-20-2023	MR	FOR INFORMATION
A	MAR-14-2023	MR	FOR INFORMATION


LEGEND: (EXISTING SYMBOLS SHOWN GREY/SOLID)	
	EDGE OF ASPHALT
	EDGE OF GRAVEL
	FENCING
	BUILDING
	BOTTOM OF BANK
	DITCH
	TREELINE
	SANITARY
	STORM DRAIN
	WATER
	GAS
	HYDRO/TEL
	GUY WIRE
	ANCHOR POLE
	HYDRO/TEL POLE
	POLE w/ TRANSFORMER
	DRAINAGE MANHOLE
	DRY WELL
	CATCHBASIN MANHOLE
	TEL TUB/VAULT
	SHAW CABLE TUB/VAULT
	JUNCTION BOX
	SERVICE BOX
	KIOSK
	LOW POWER TRANSFORMER
	WATER VALVE
	CURB STOP
	TRAFFIC SIGNAL
	STREET LIGHT
	CAP
	INSPECTION CHAMBER
	SANITARY MANHOLE
	DRAINAGE MANHOLE
	DRY WELL
	CATCHBASIN MANHOLE
	DRAINAGE INVERT
	HEADWALL
	AIR VALVE
	WATER VALVE
	CURB STOP
	FIRE HYDRANT
	BLOW-OFF
	COUPLER
	PROPERTY PIN
	HUB
	MONUMENT
	BOREHOLE
	SIGN
	TREE

EGBC PERMIT TO PRACTICE No. 1001446

MONAGHAN
ENGINEERING & CONSULTING LTD.

3710B 28th Street, Ph: (250) 503-1023
Vernon, BC, V1T 9X2 Fax: (250) 503-1024

Scale	1:300
Date	2022-10
Designed	CH
Drawn	MR
Checked	-

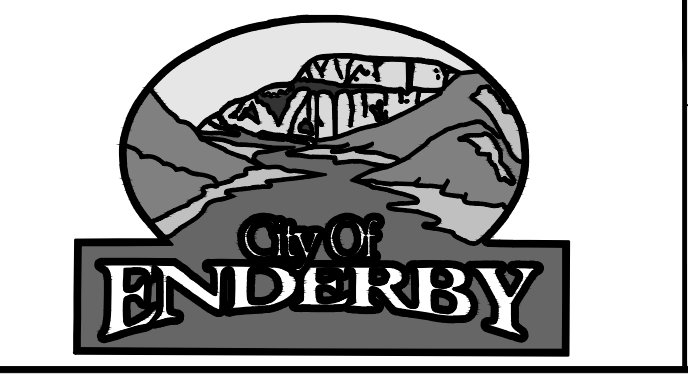

CITY OF ENDERBY

RUSSELL AVE RECONSTRUCTION

UTILITIES

PLAN

Project No.	1584.40
Client File No.	-
Sheet No.	03 OF 03
Drawing No.	SK004C
Rev.	C

FOR INFORMATION